



01 GREENHOUSE PLAN SCALE: 1/2" = 1'-0"

NOTE:
SET DEC TO PROVIDE SPRINKLER
SYSTEM, BUG ZAPPER AND MIRROR

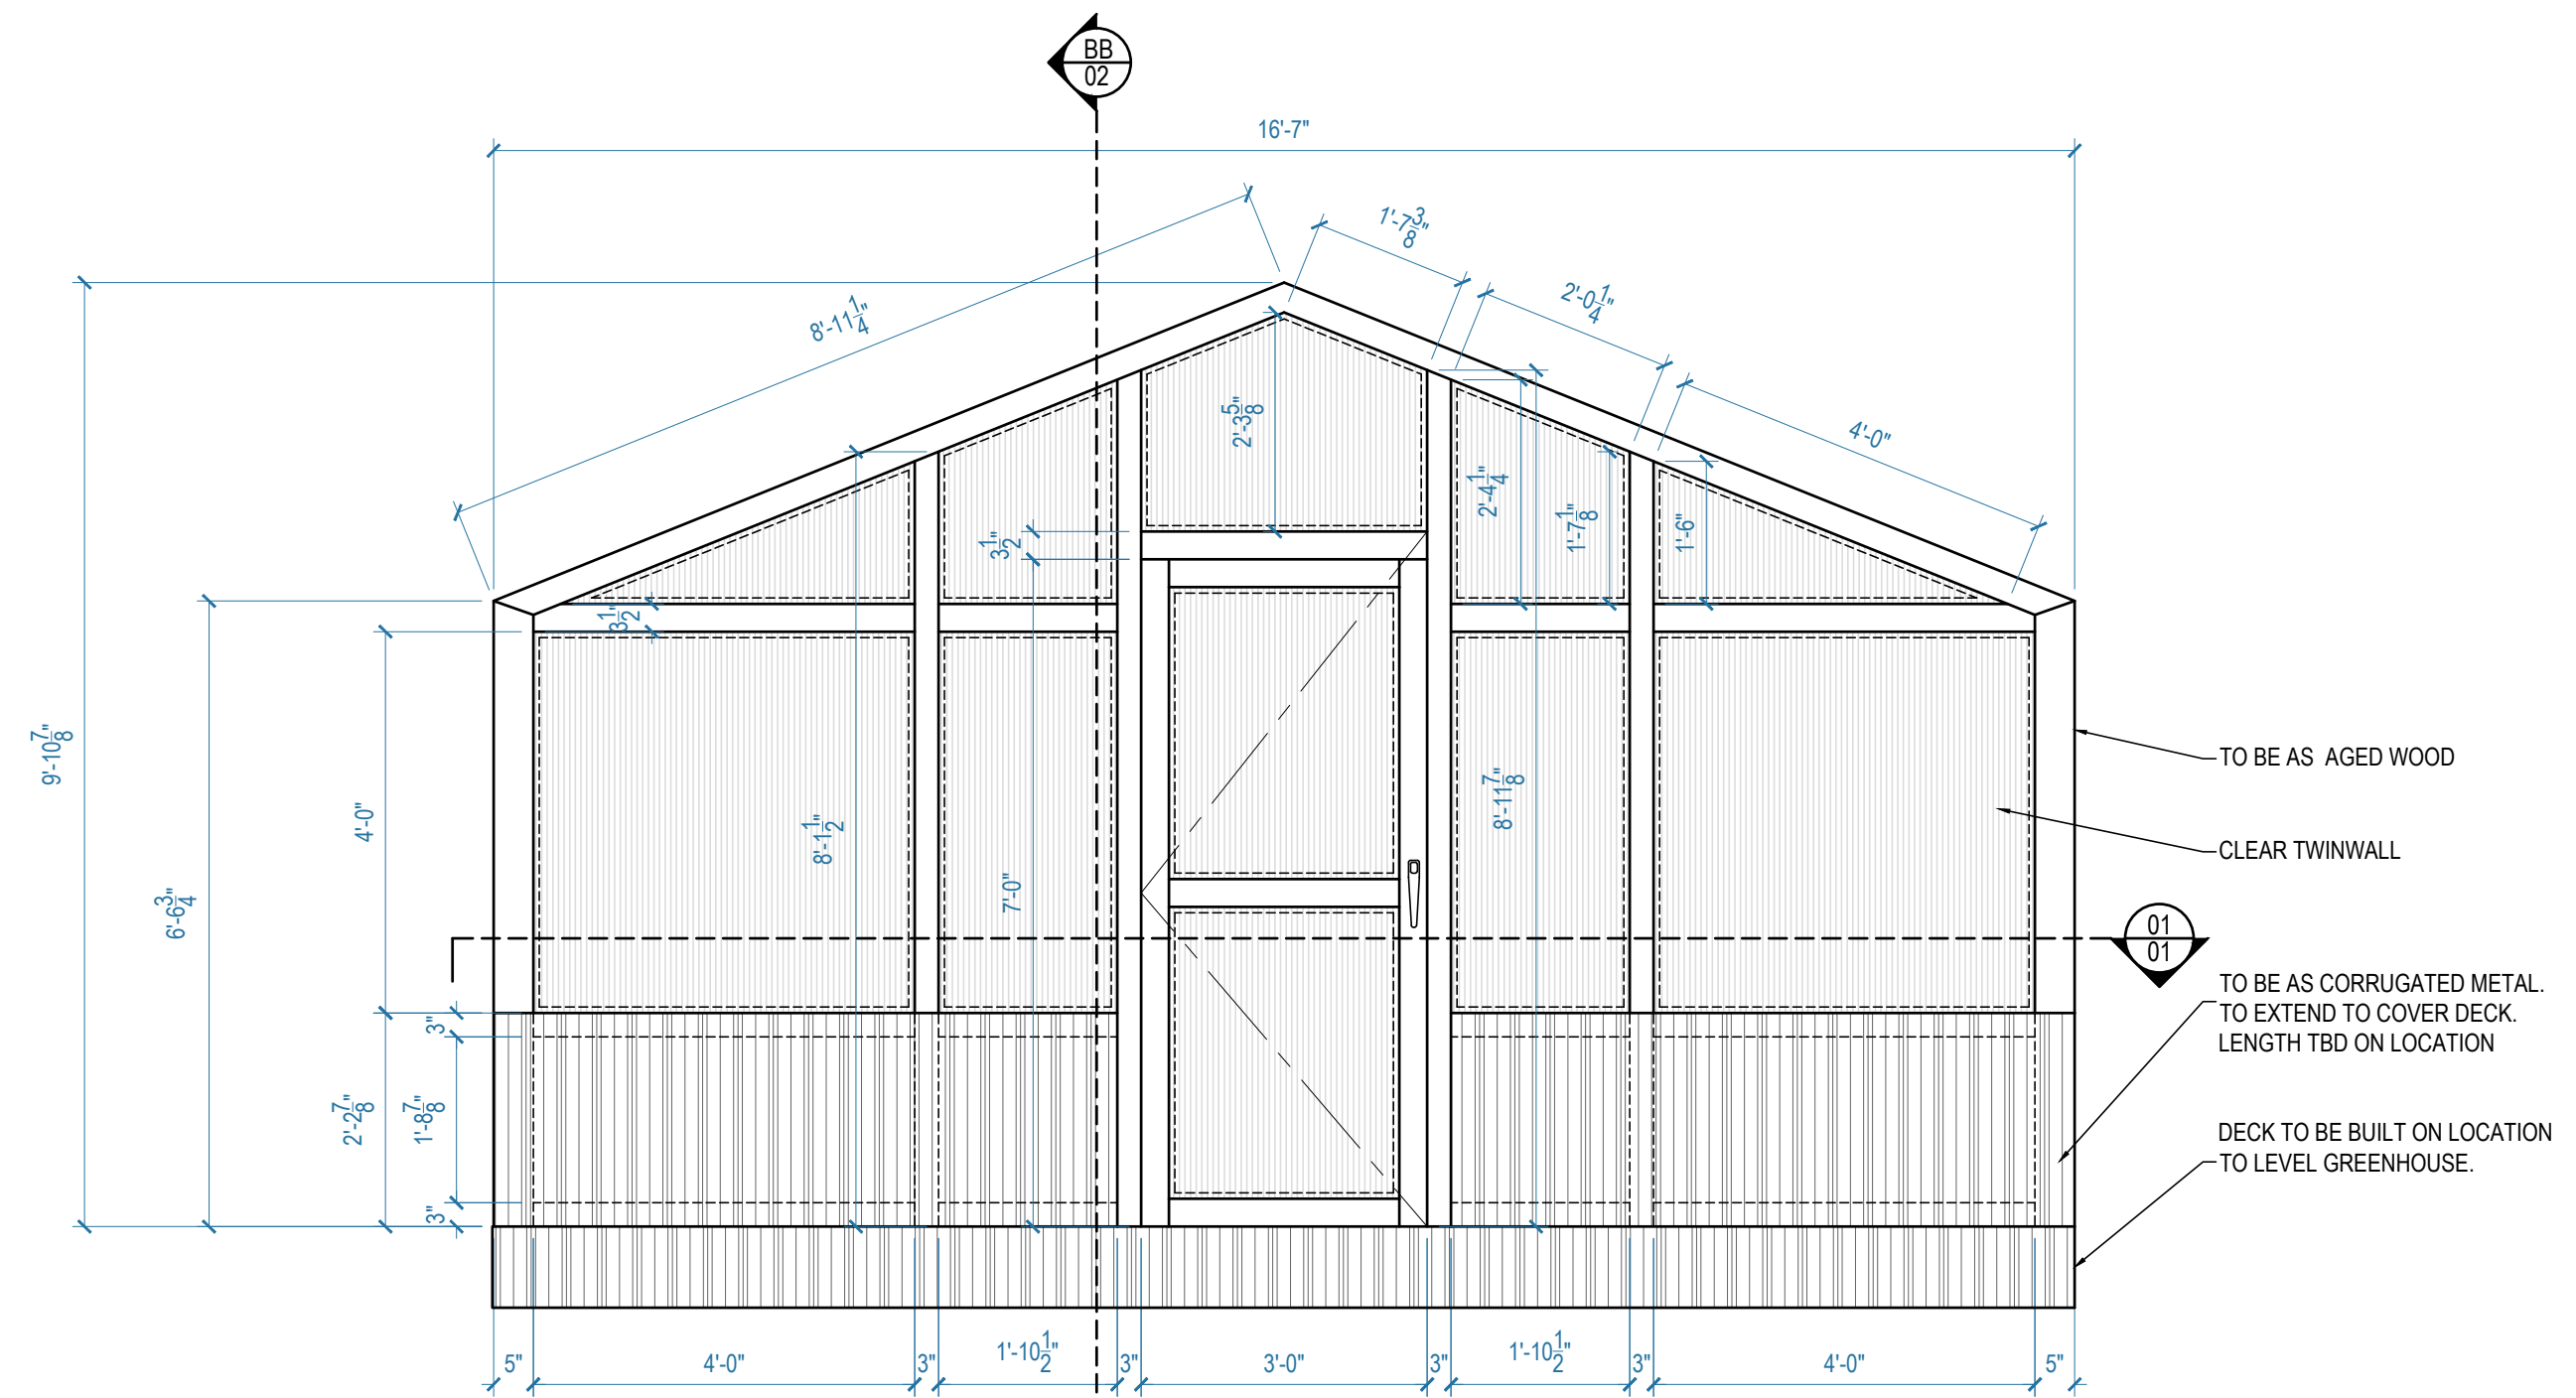


A FRONT ELEVATION GREENHOUSE SCALE: 1/2" = 1'-0"

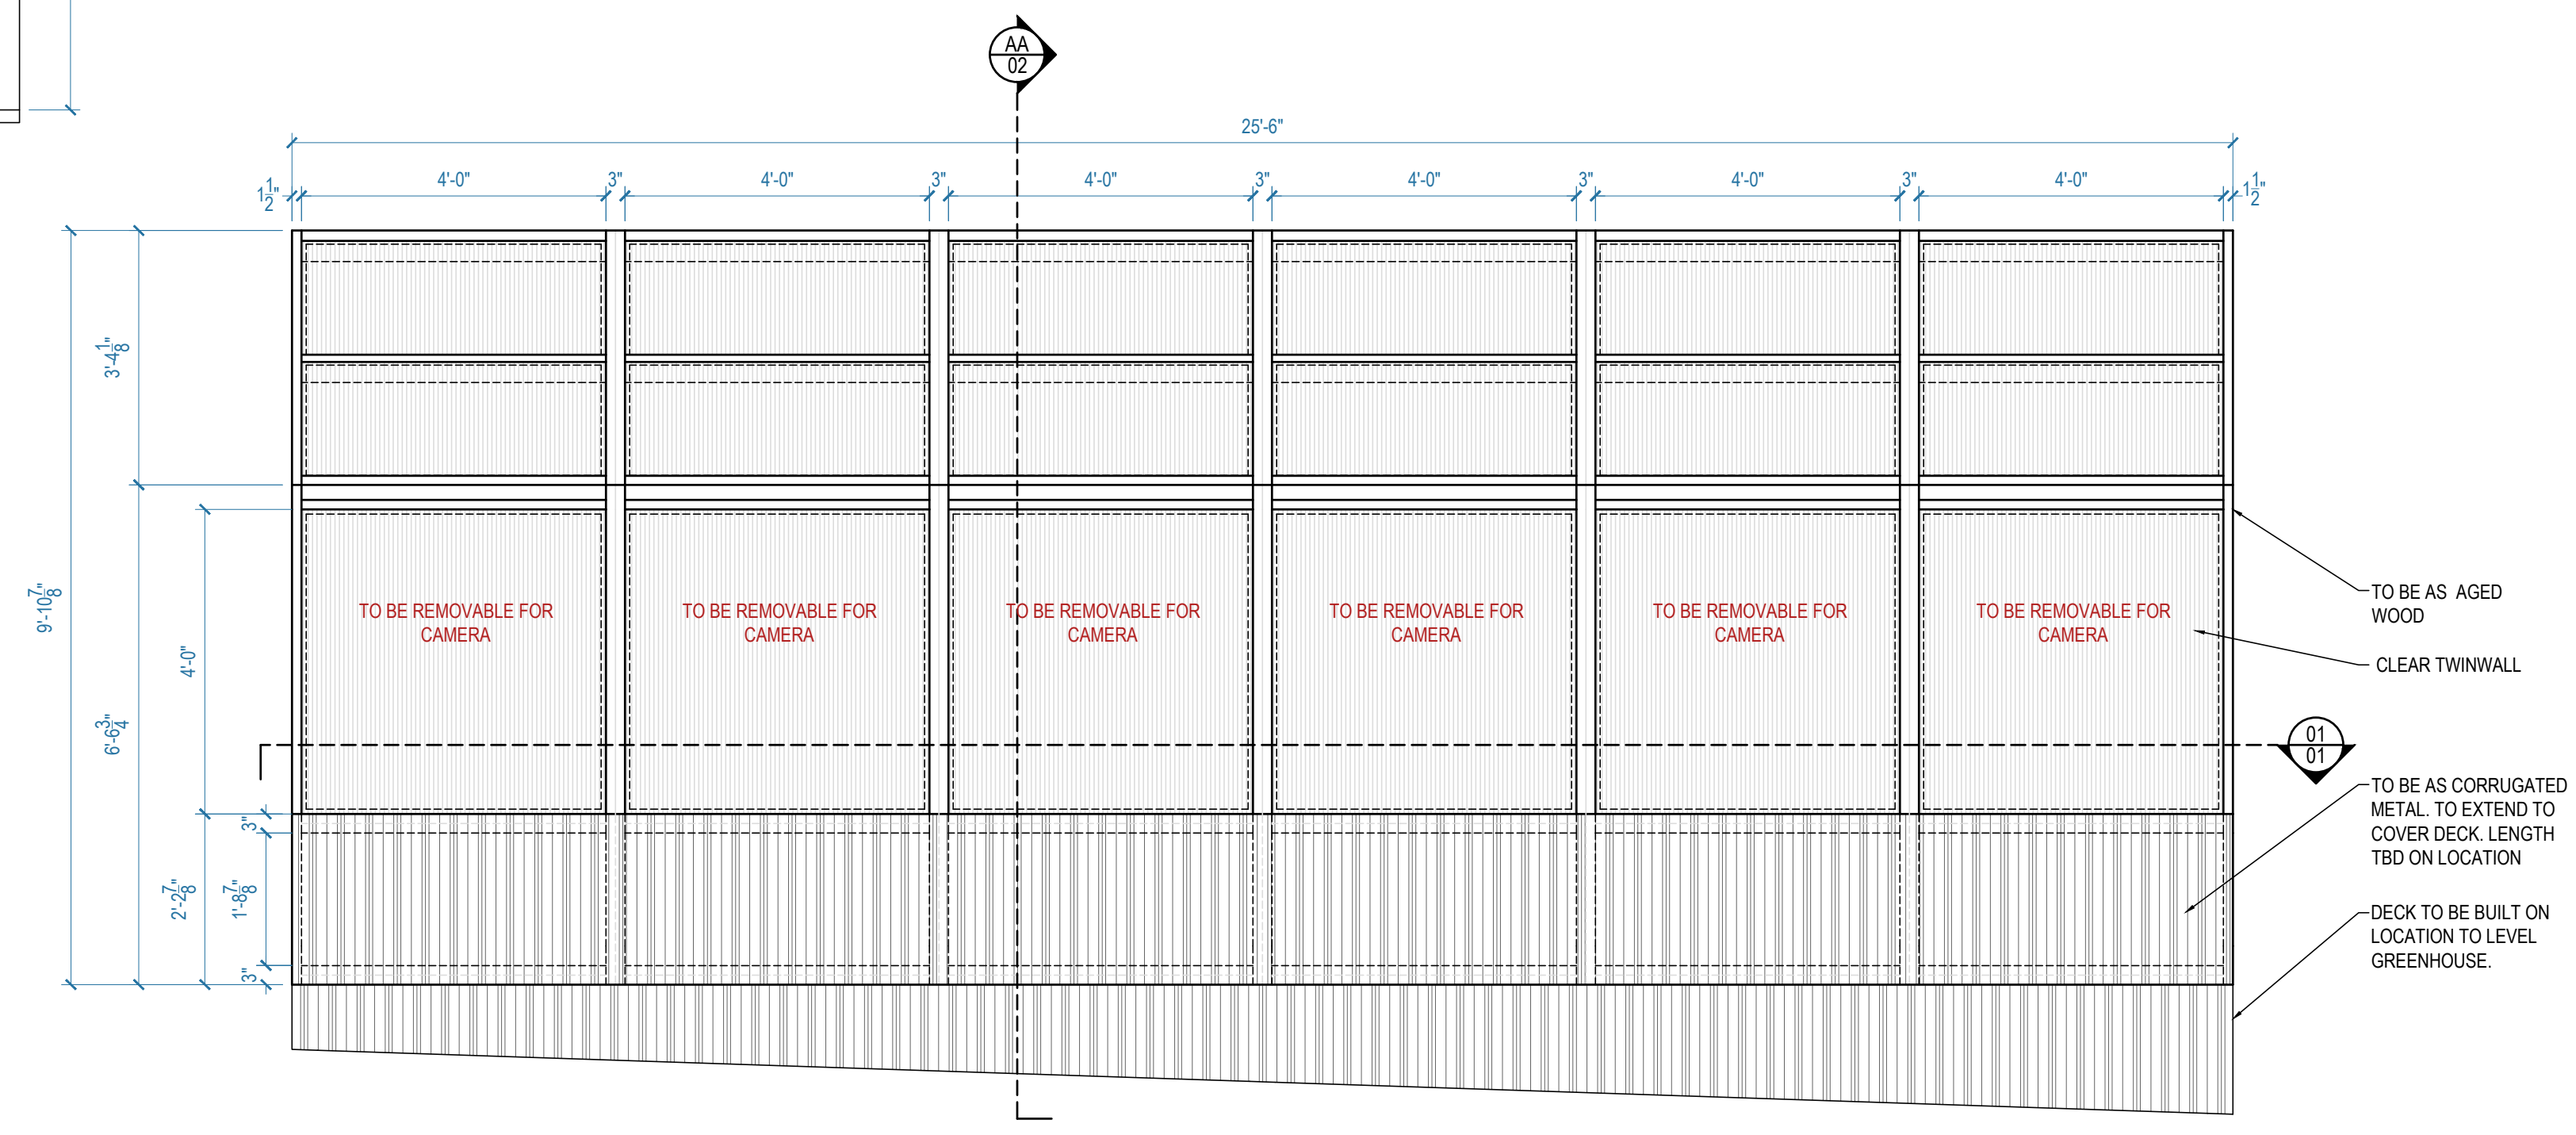


B SIDE ELEVATION GREENHOUSE SCALE: 1/2" = 1'-0"

<h1 style="margin: 0;">QUEEN OF THE SOUTH</h1> <p style="font-size: small; margin: 5px 0;">PRODUCTION DESIGNER: RYAN PALMER ART DIRECTOR: CHRIS CRAINE</p>	SET TITLE: GREENHOUSE	
	DESCRIPTION: DOOR PLUG AND FRONT DOOR DETAILS	
	LOCATION: STAGE/LOCATION	
	SCALE: AS NOTED	
	DRAWN BY: SP	SET # 401-38
DATE: 02.12.2019	SHEET #	
REVISED ON:	01 of 03	
REVISED ON:		

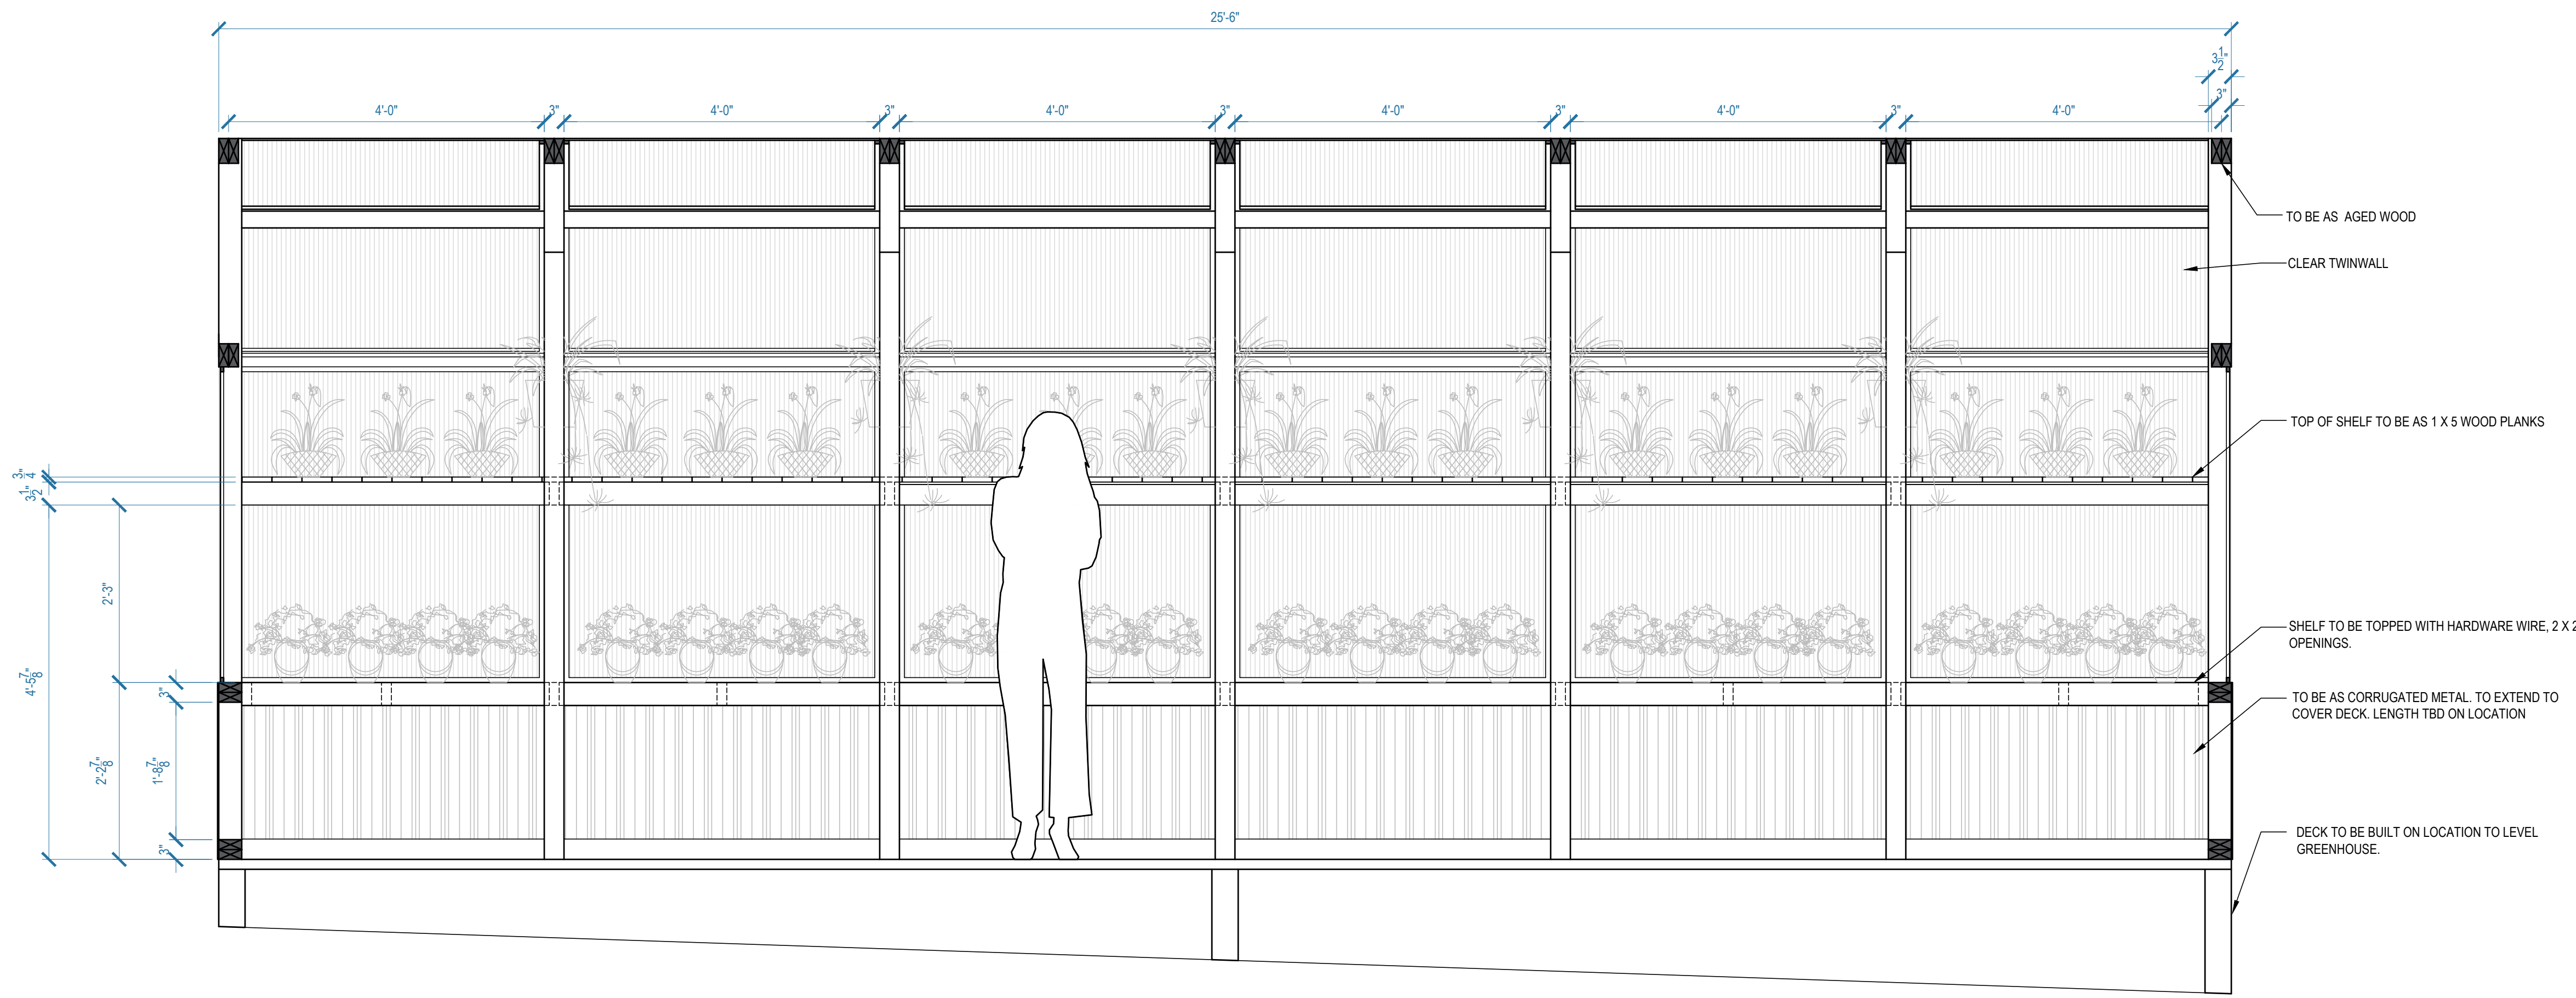


AA SECTION
GREENHOUSE SCALE: 3/4" = 1'-0"

NOTE:
SET DEC TO PROVIDE SPRINKLER
SYSTEM, BUG ZAPPER AND MIRROR

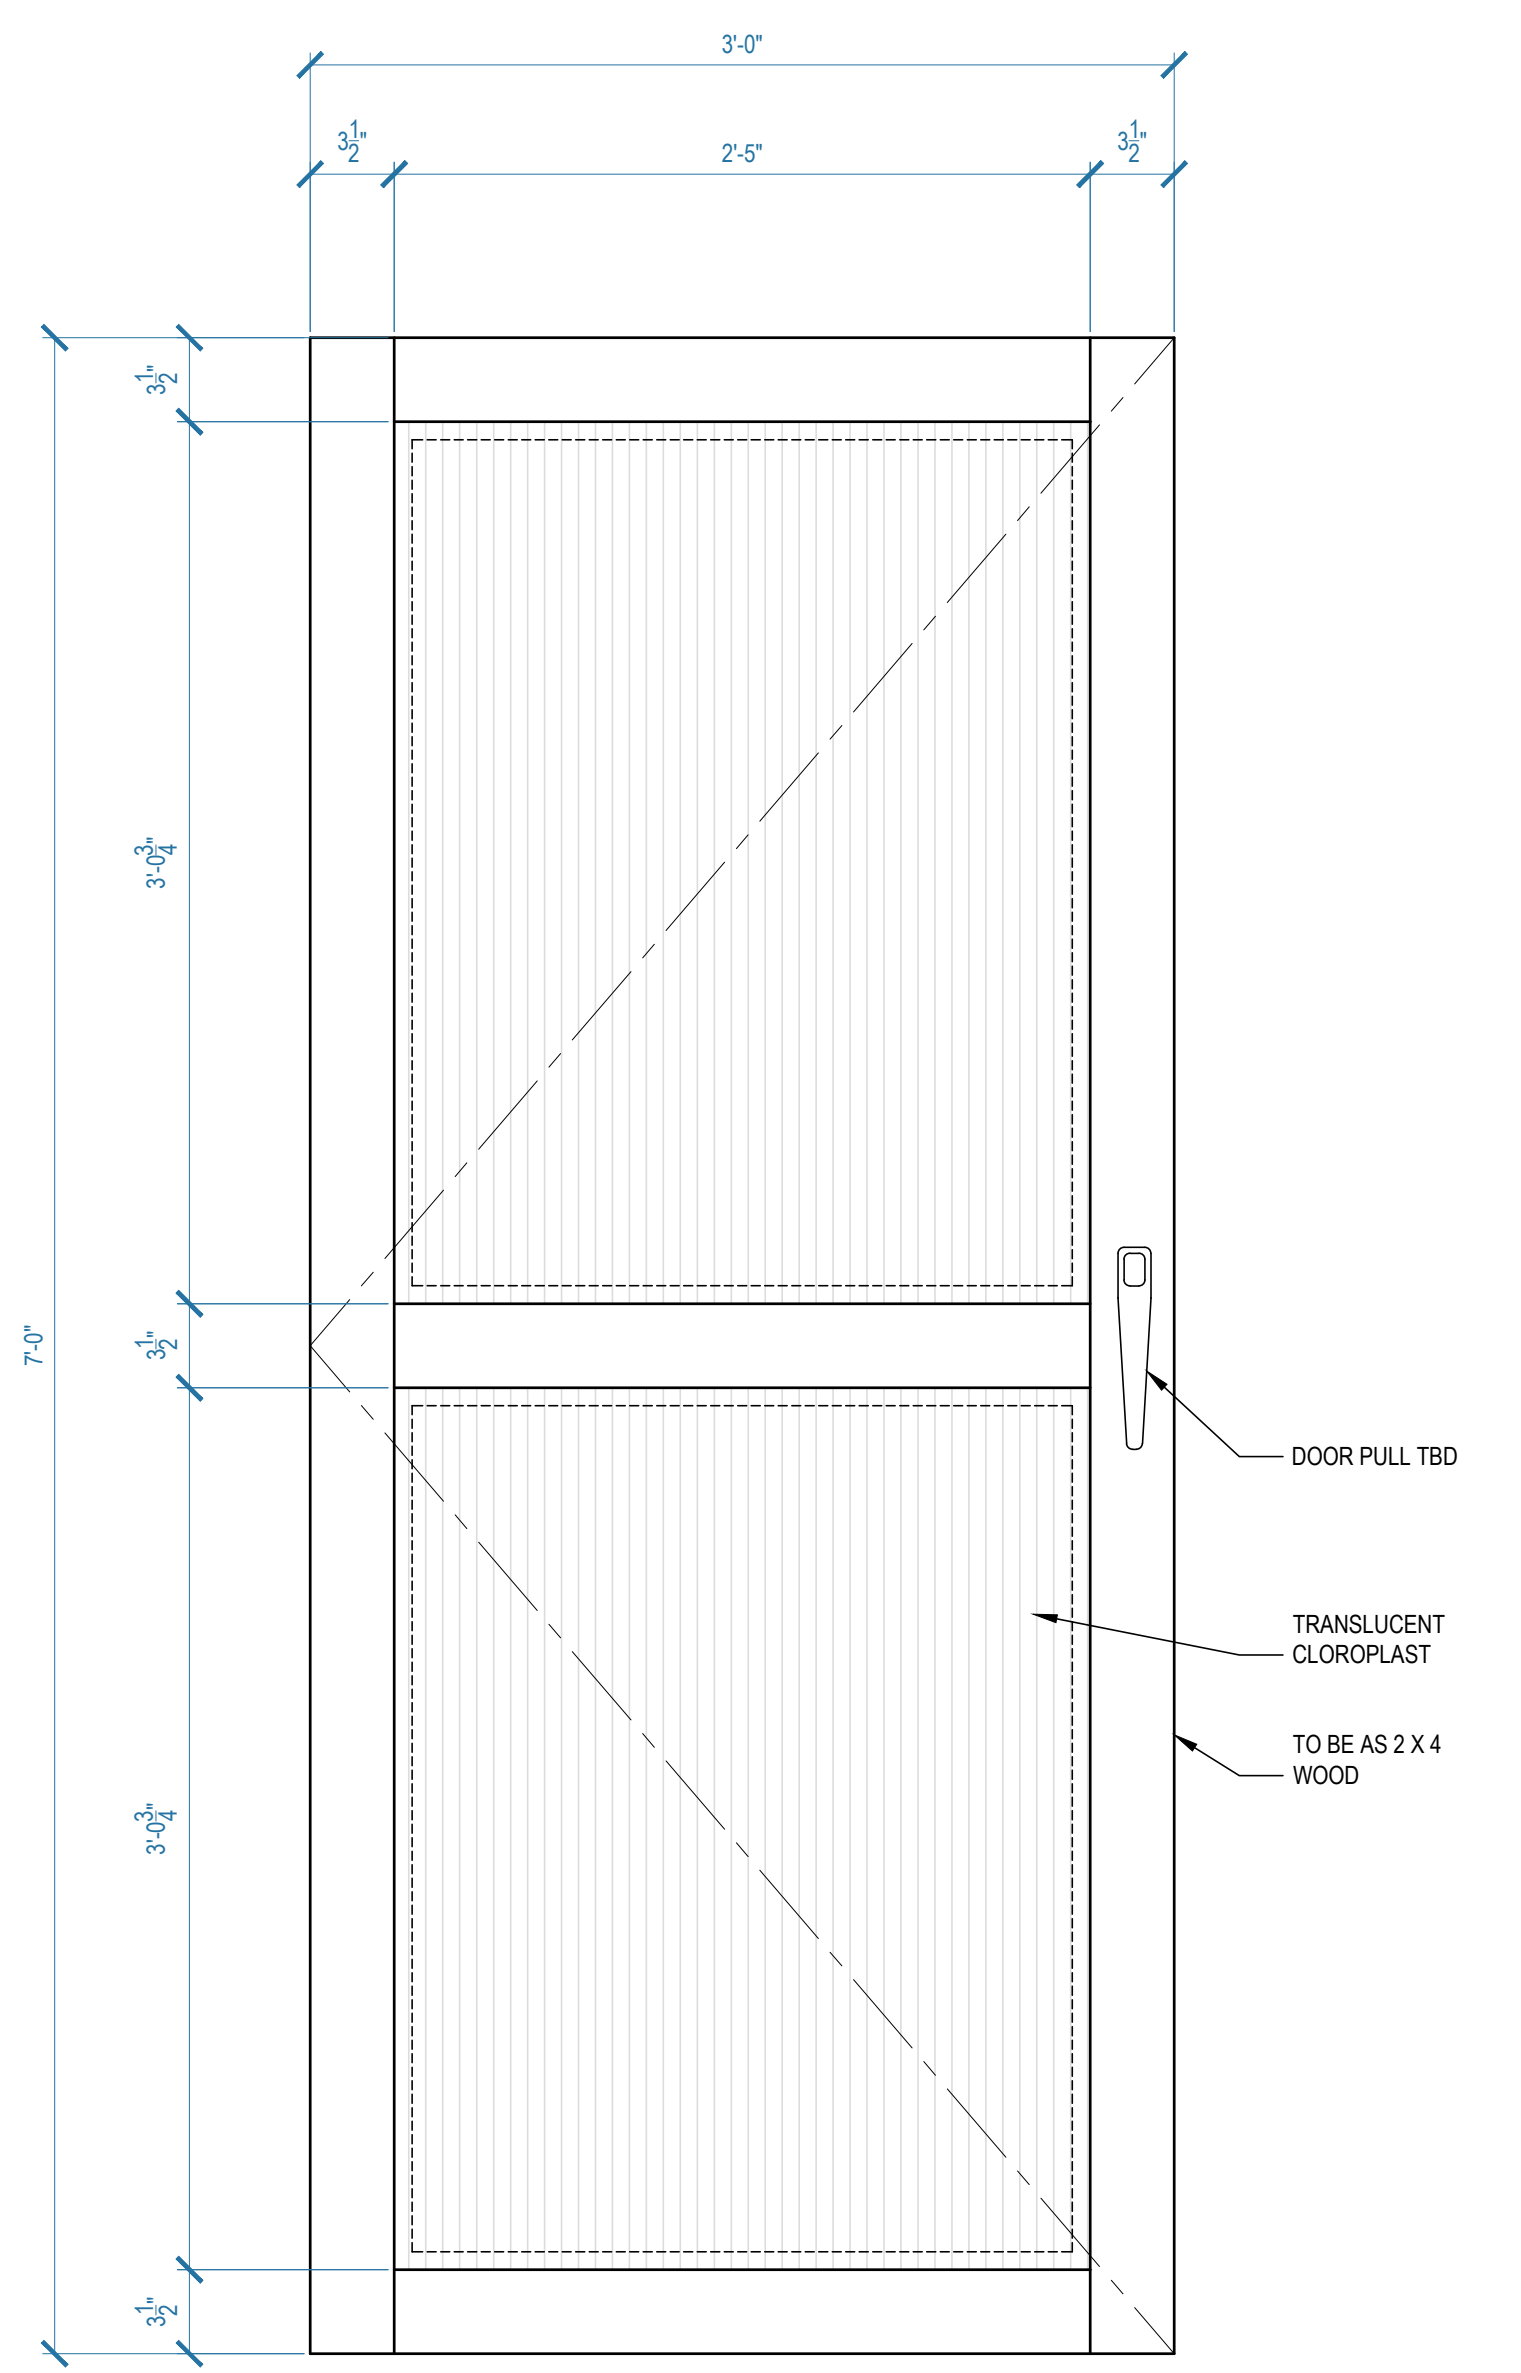


BUILD 2

CC ELEVATION- DOOR
GREENHOUSE SCALE: 1-1/2" = 1'-0"

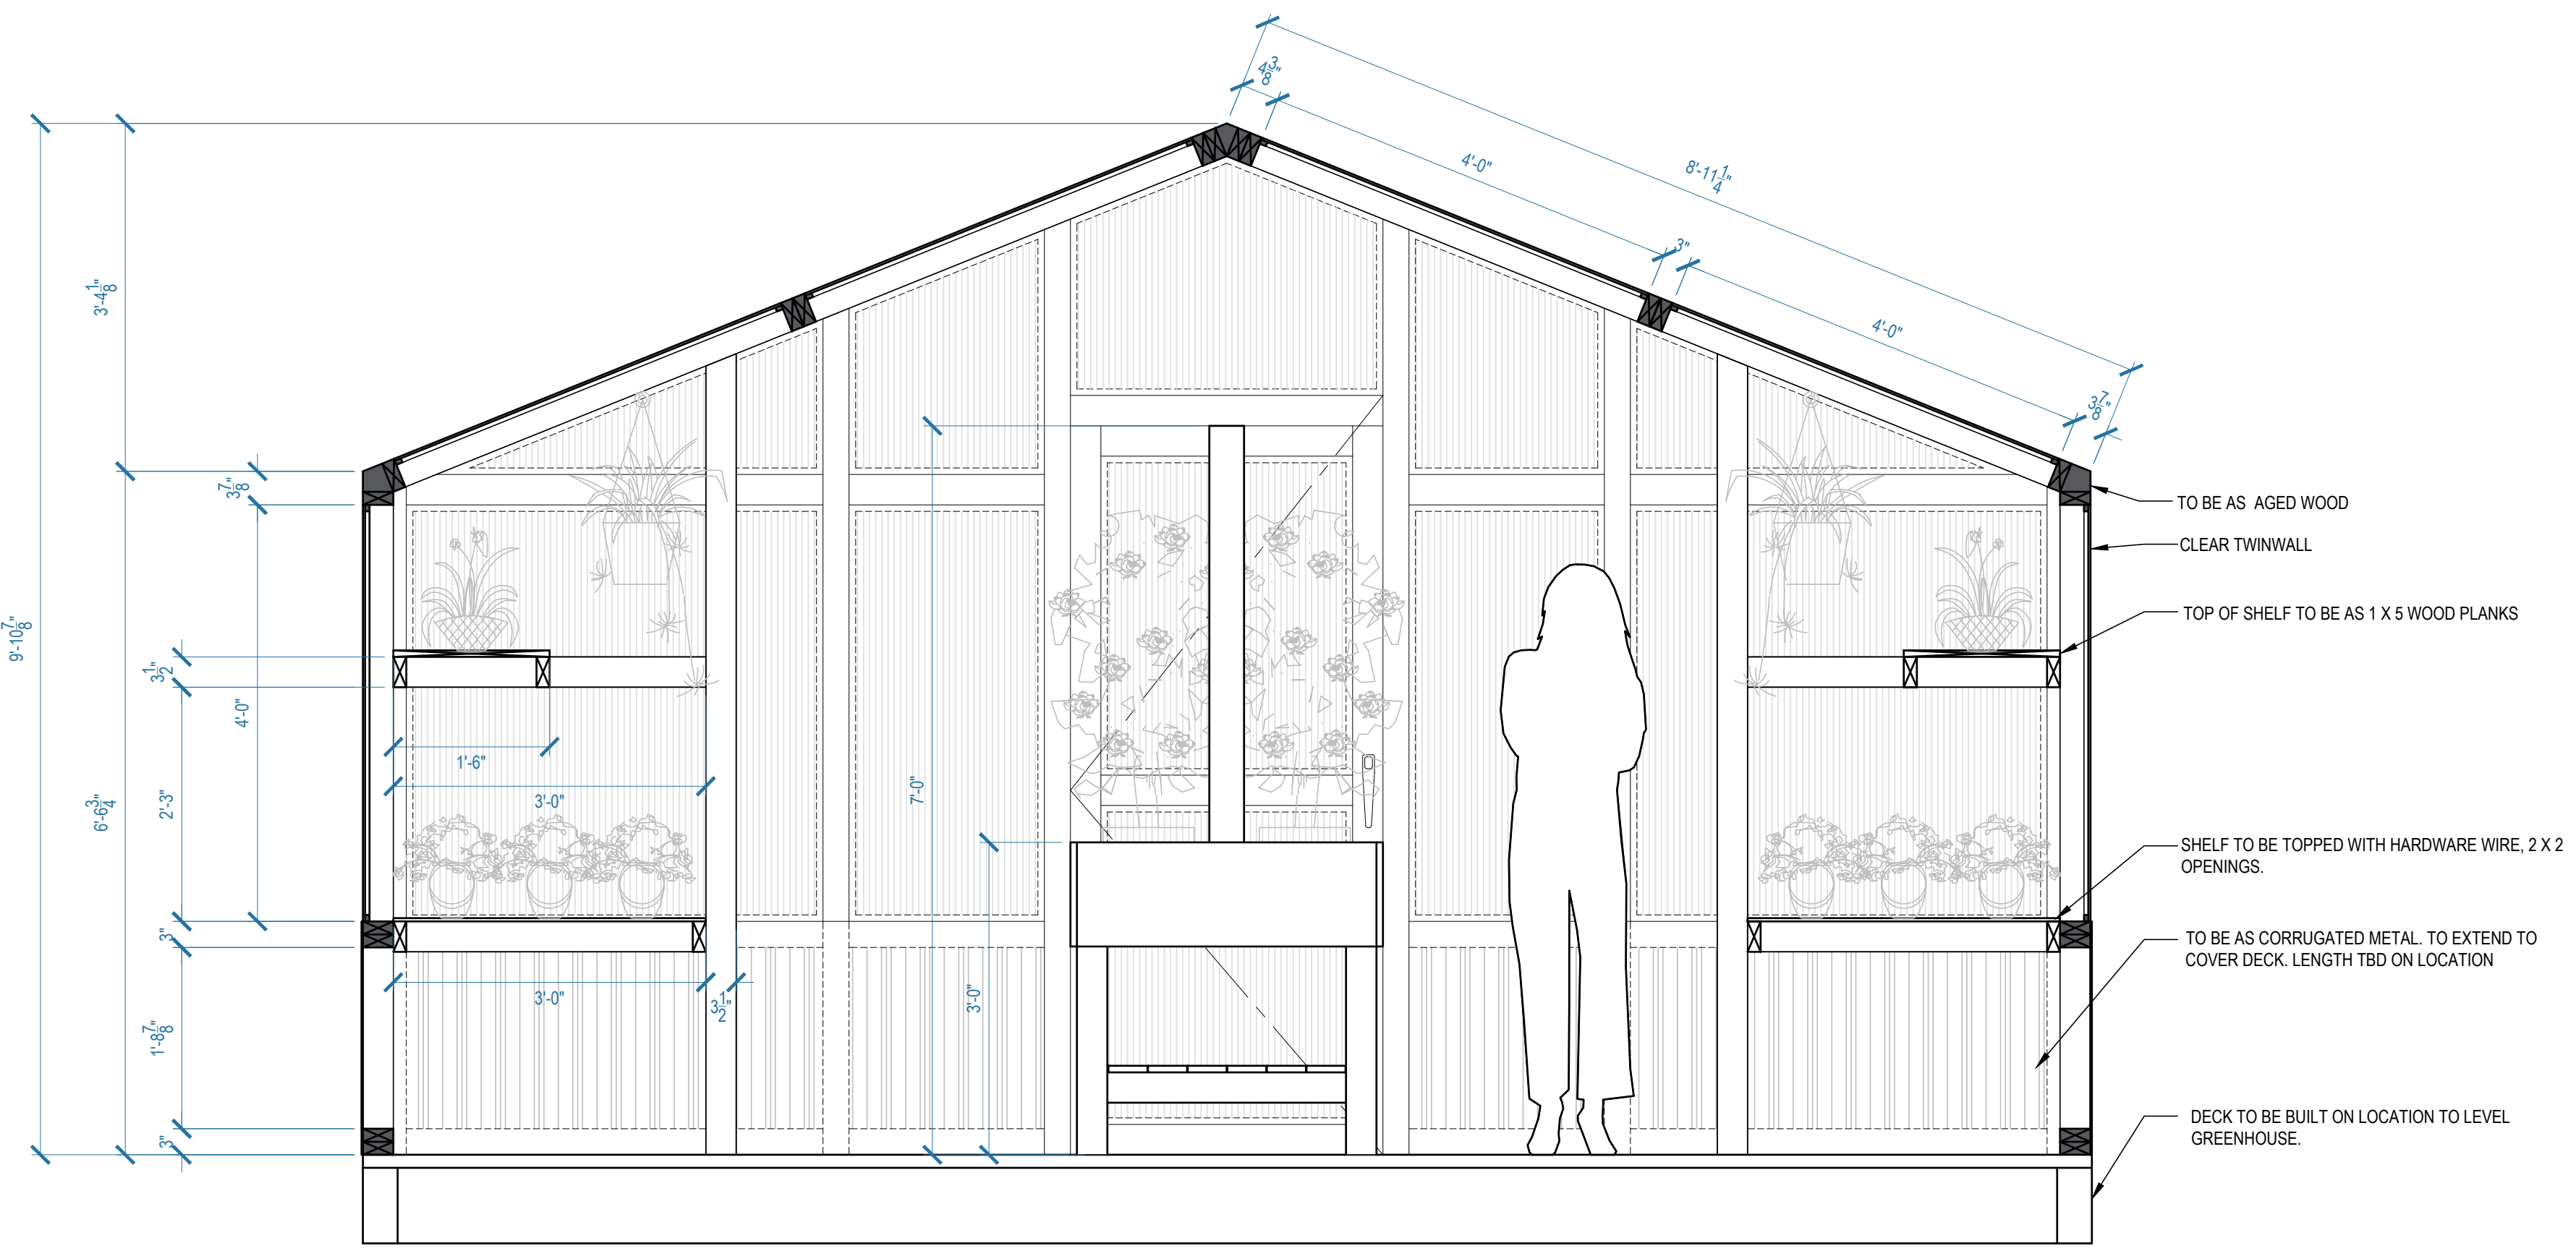


BB SECTION
GREENHOUSE SCALE: 3/4" = 1'-0"

<h1>QUEEN OF THE SOUTH</h1> <p>PRODUCTION DESIGNER: RYAN PALMER ART DIRECTOR: CHRIS CRAINE</p>	SET TITLE: GREENHOUSE	
	DESCRIPTION: SECTIONS	
	LOCATION: STAGE/LOCATION	
	SCALE: 3/4" = 1'-0"	
	DRAWN BY: SP	SET # 401-38
DATE: 02.12.2019	SHEET #	
REVISED ON:	02 of 03	
REVISED ON:		

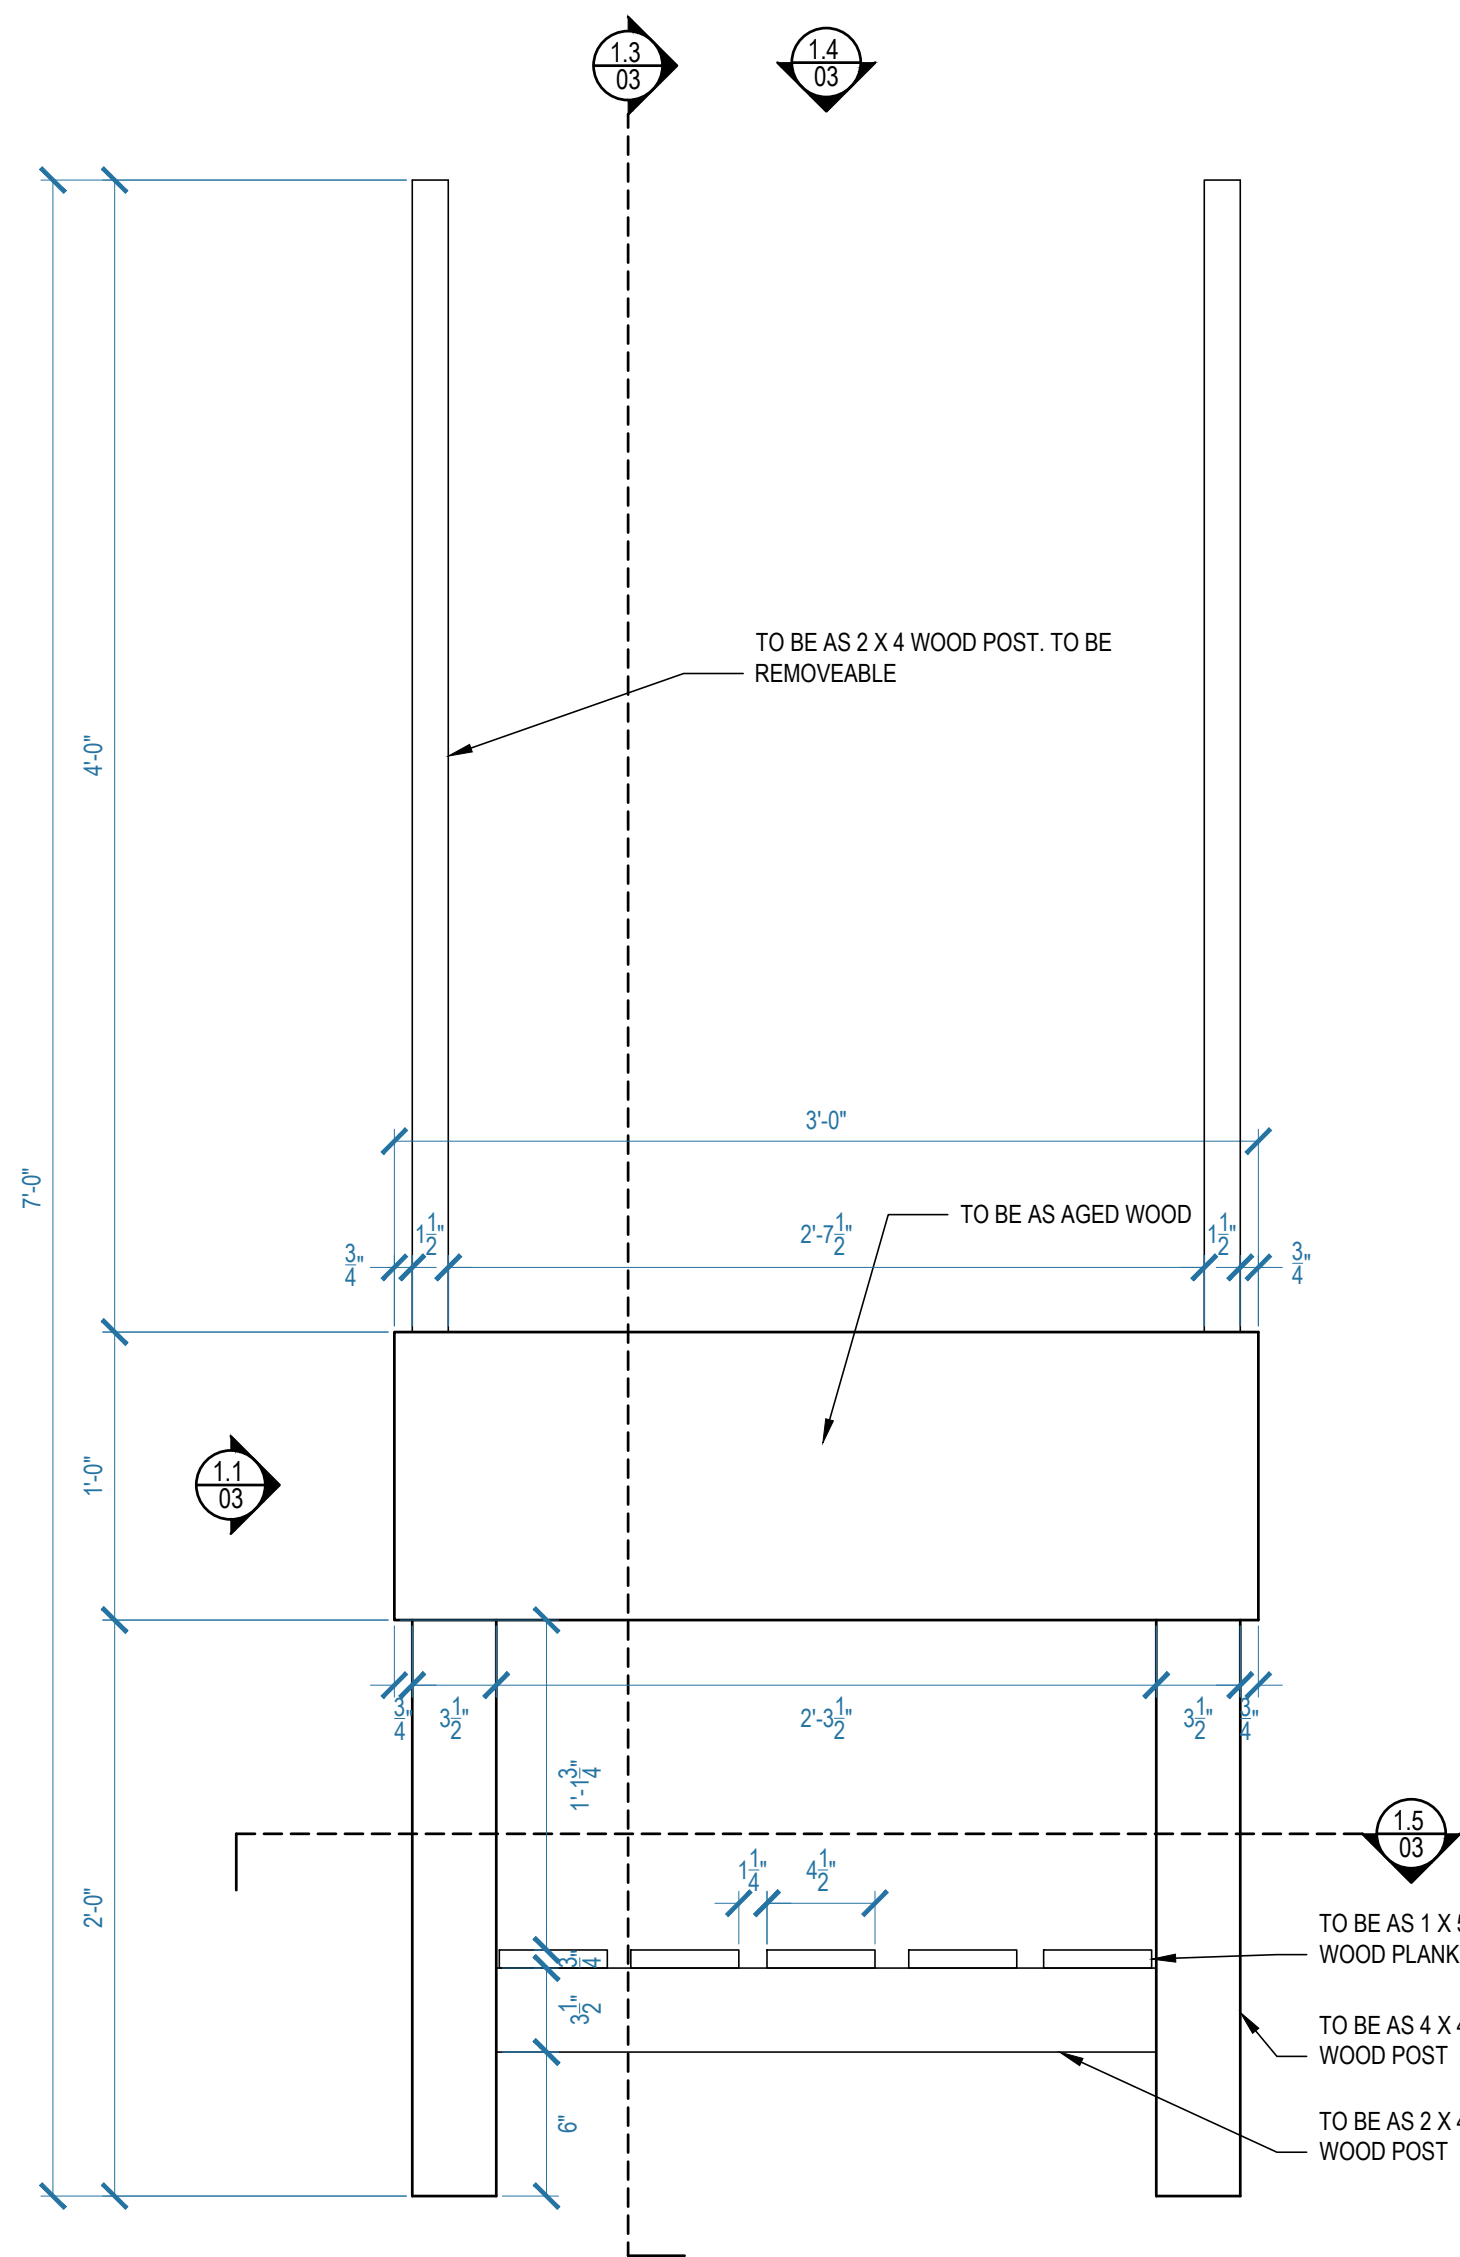


BUILD 3


1.0 ELEVATION - PLANTER BOX
GREENHOUSE SCALE: 1-1/2" = 1'-0"

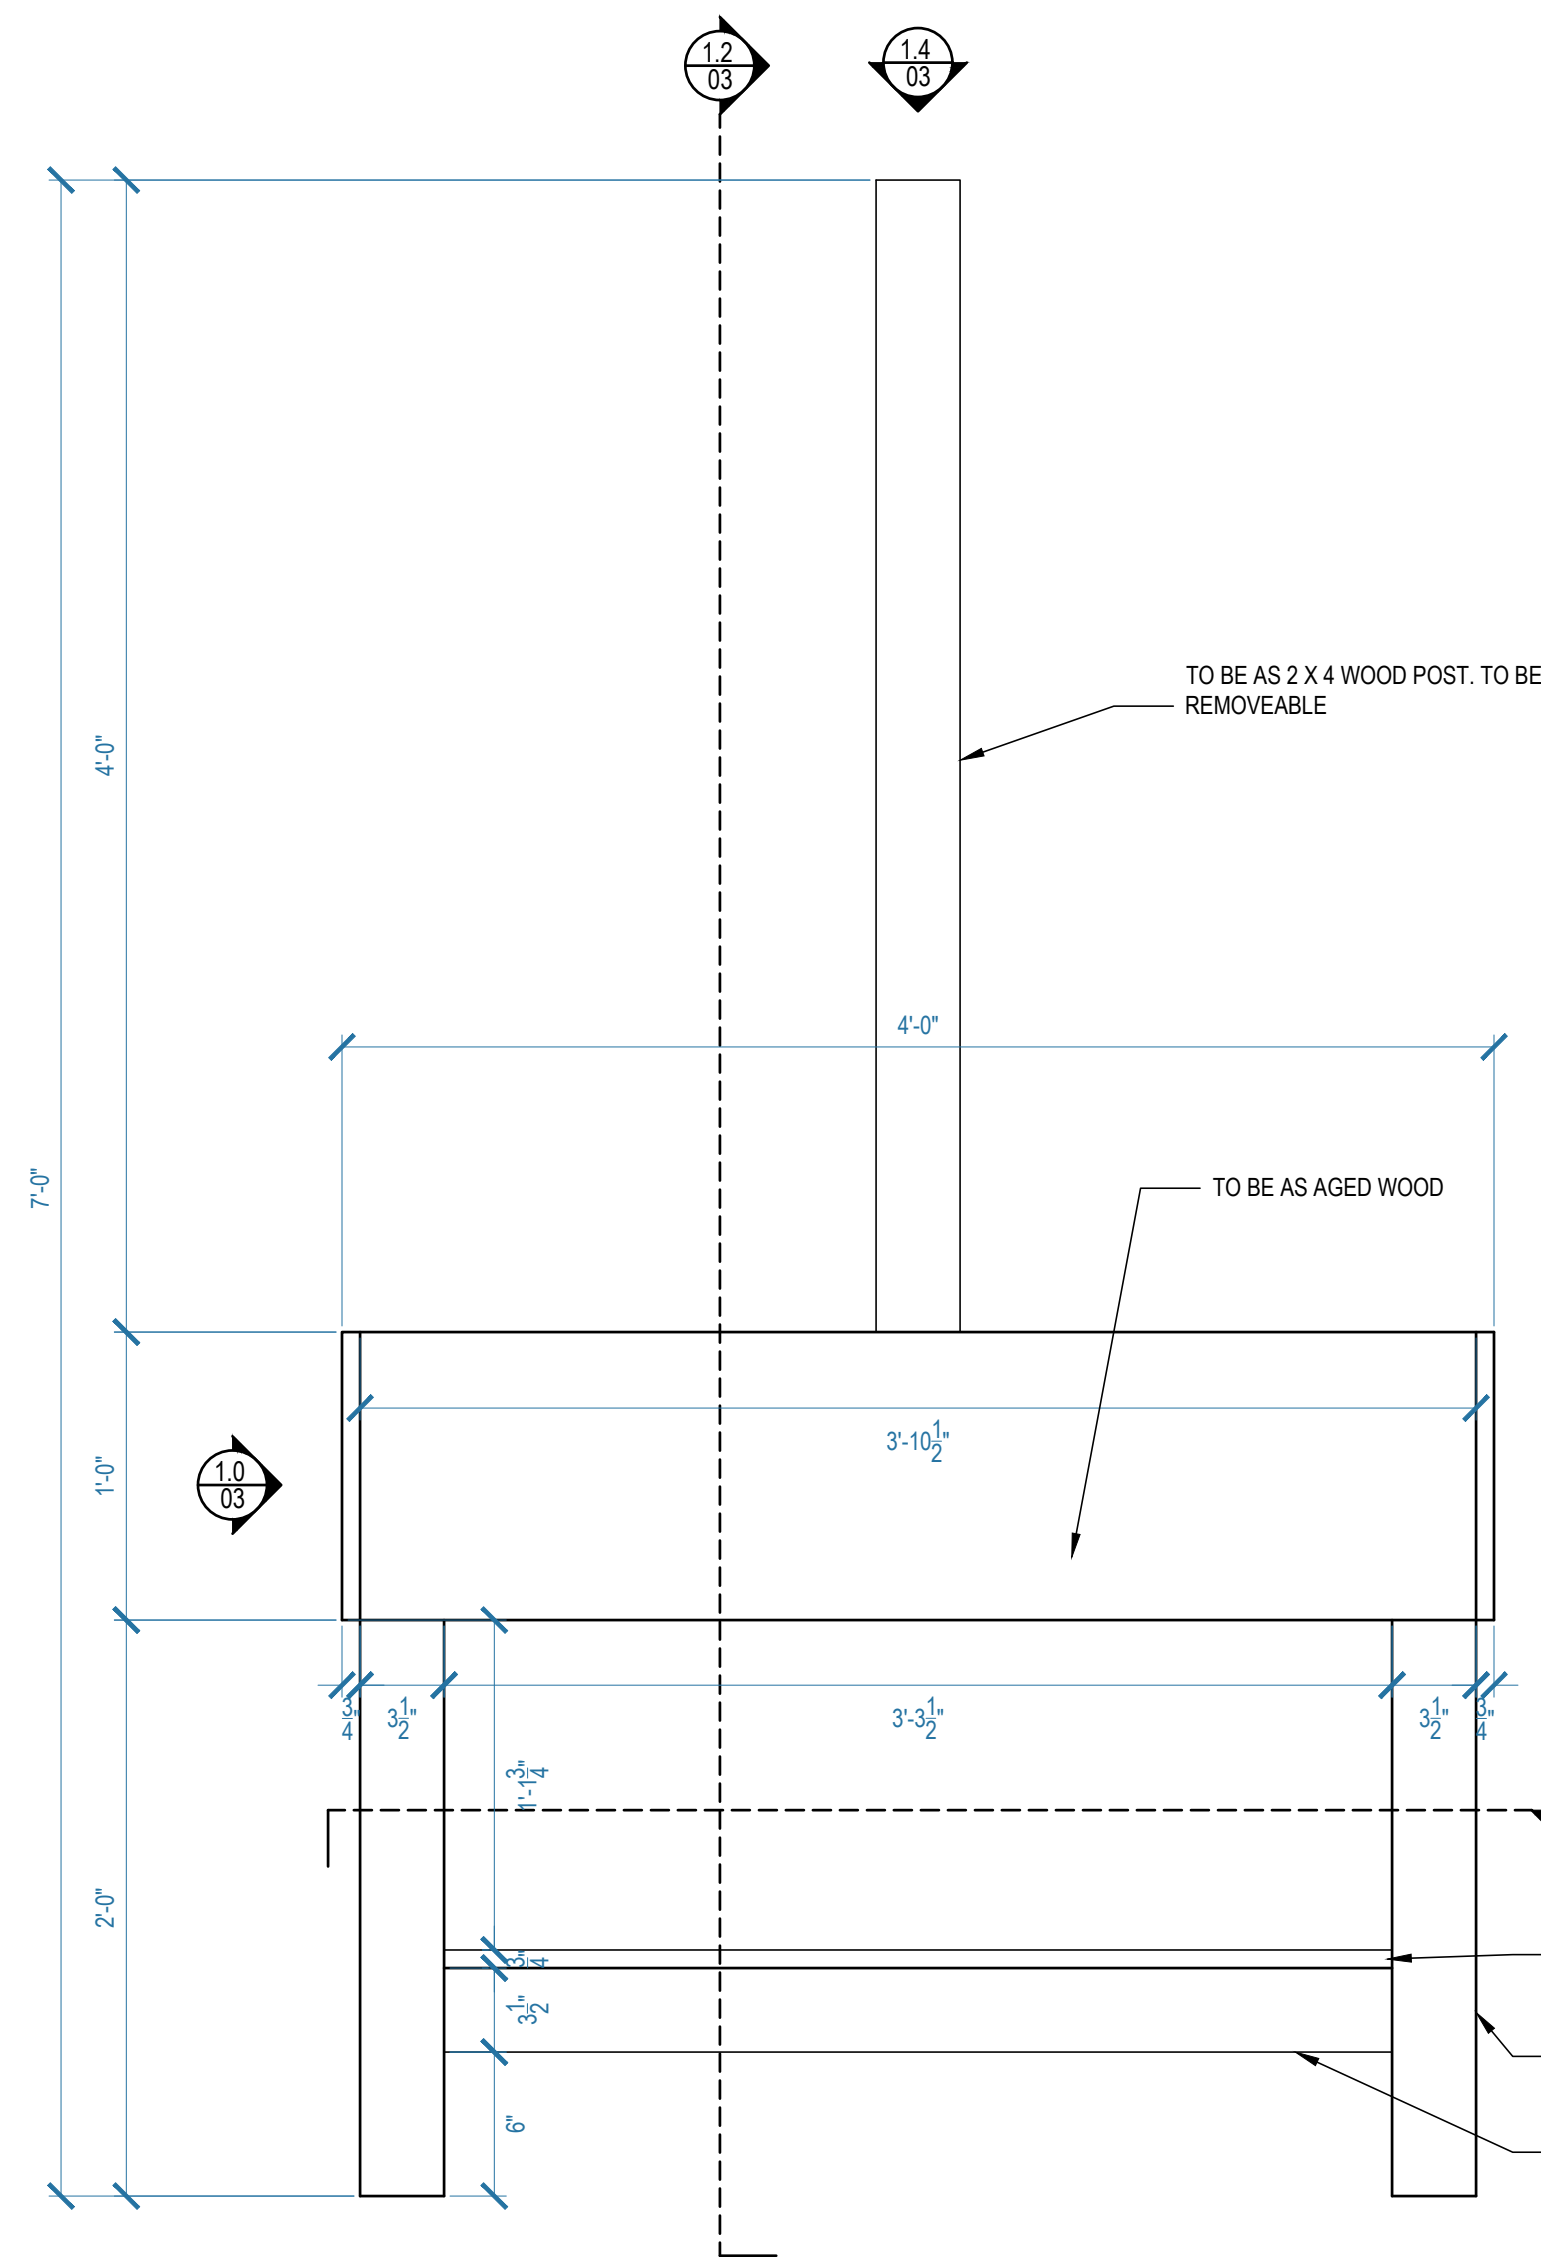


1.1 ELEVATION - PLANTER BOX
GREENHOUSE SCALE: 1-1/2" = 1'-0"

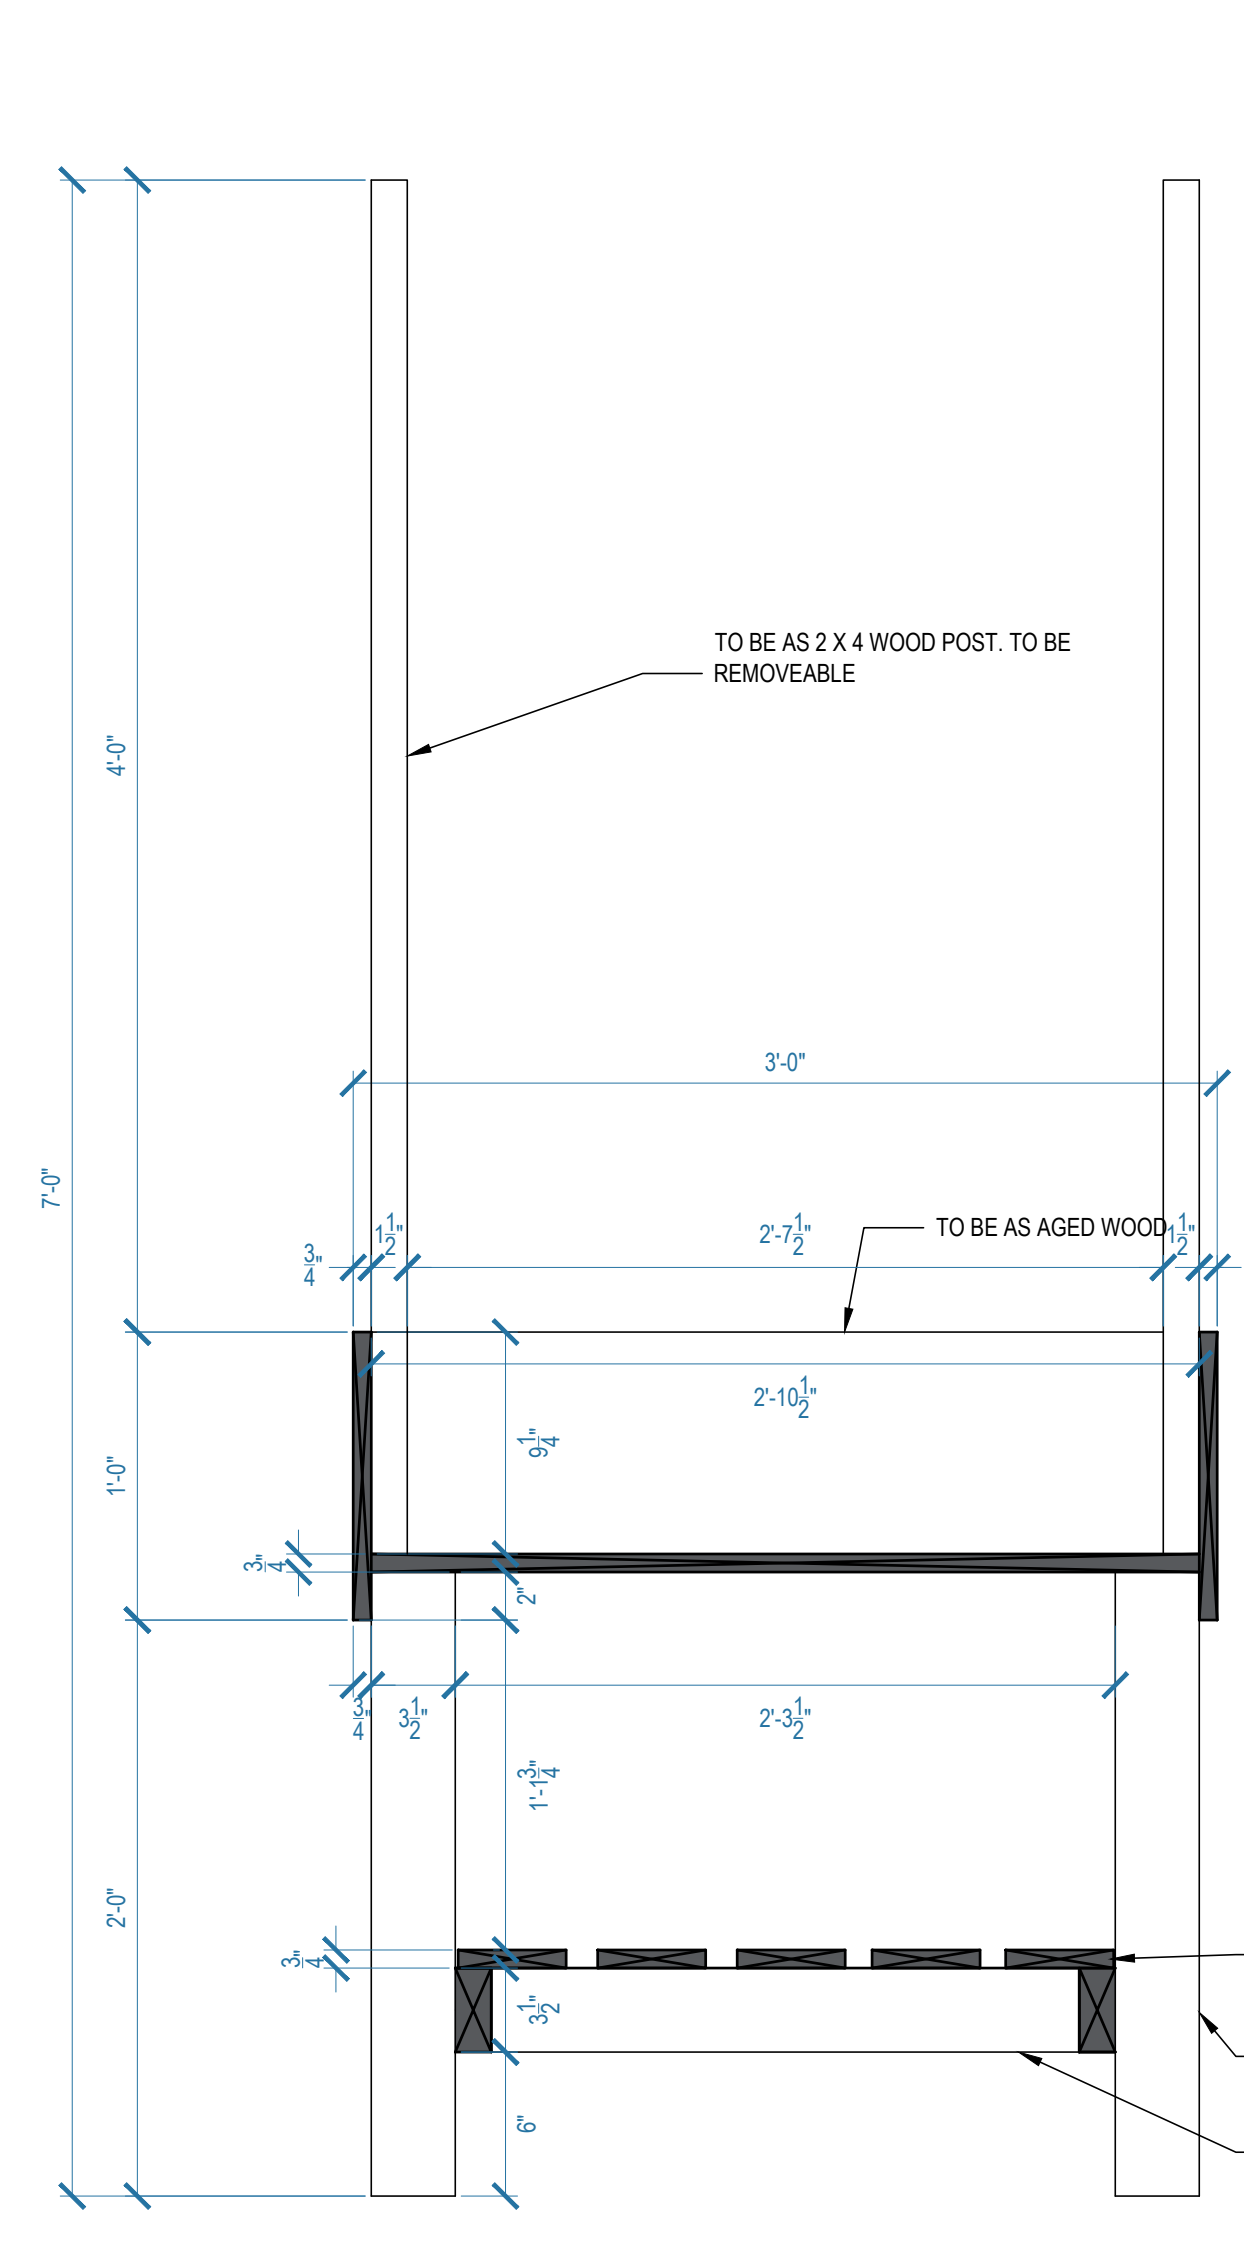


1.2 SECTION - PLANTER BOX
GREENHOUSE SCALE: 1-1/2" = 1'-0"

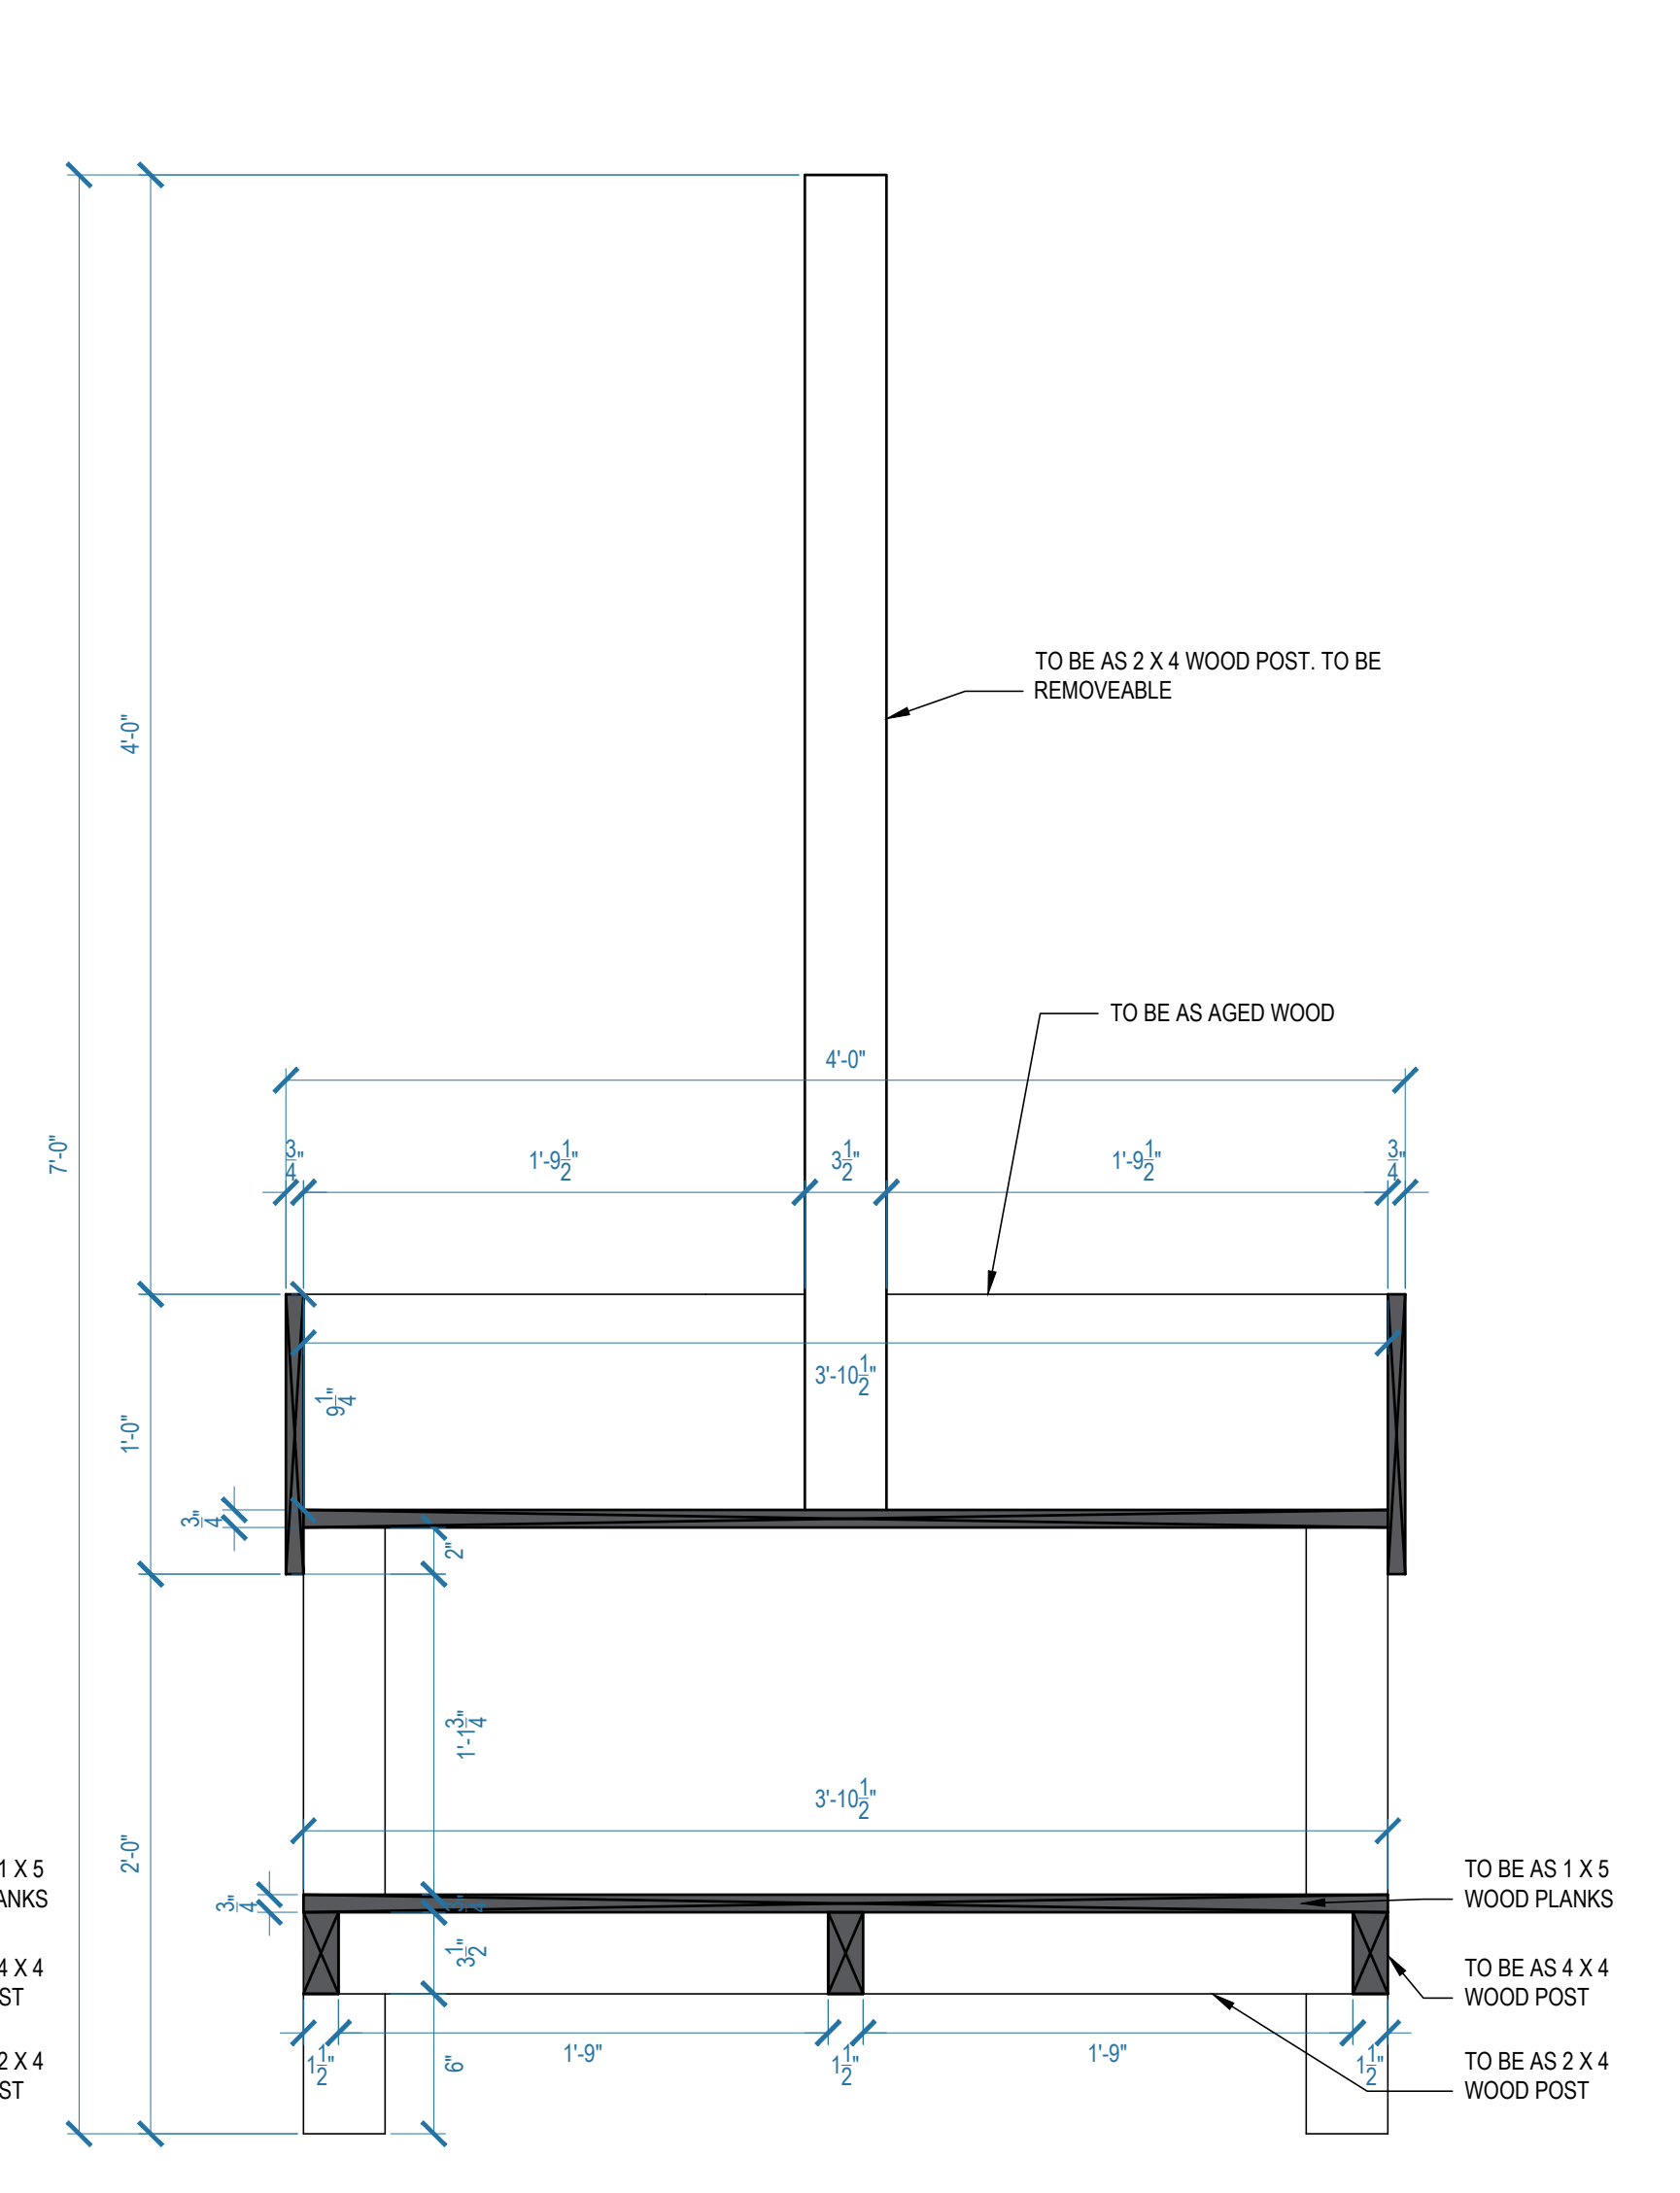

1.3 SECTION - PLANTER BOX
GREENHOUSE SCALE: 1-1/2" = 1'-0"

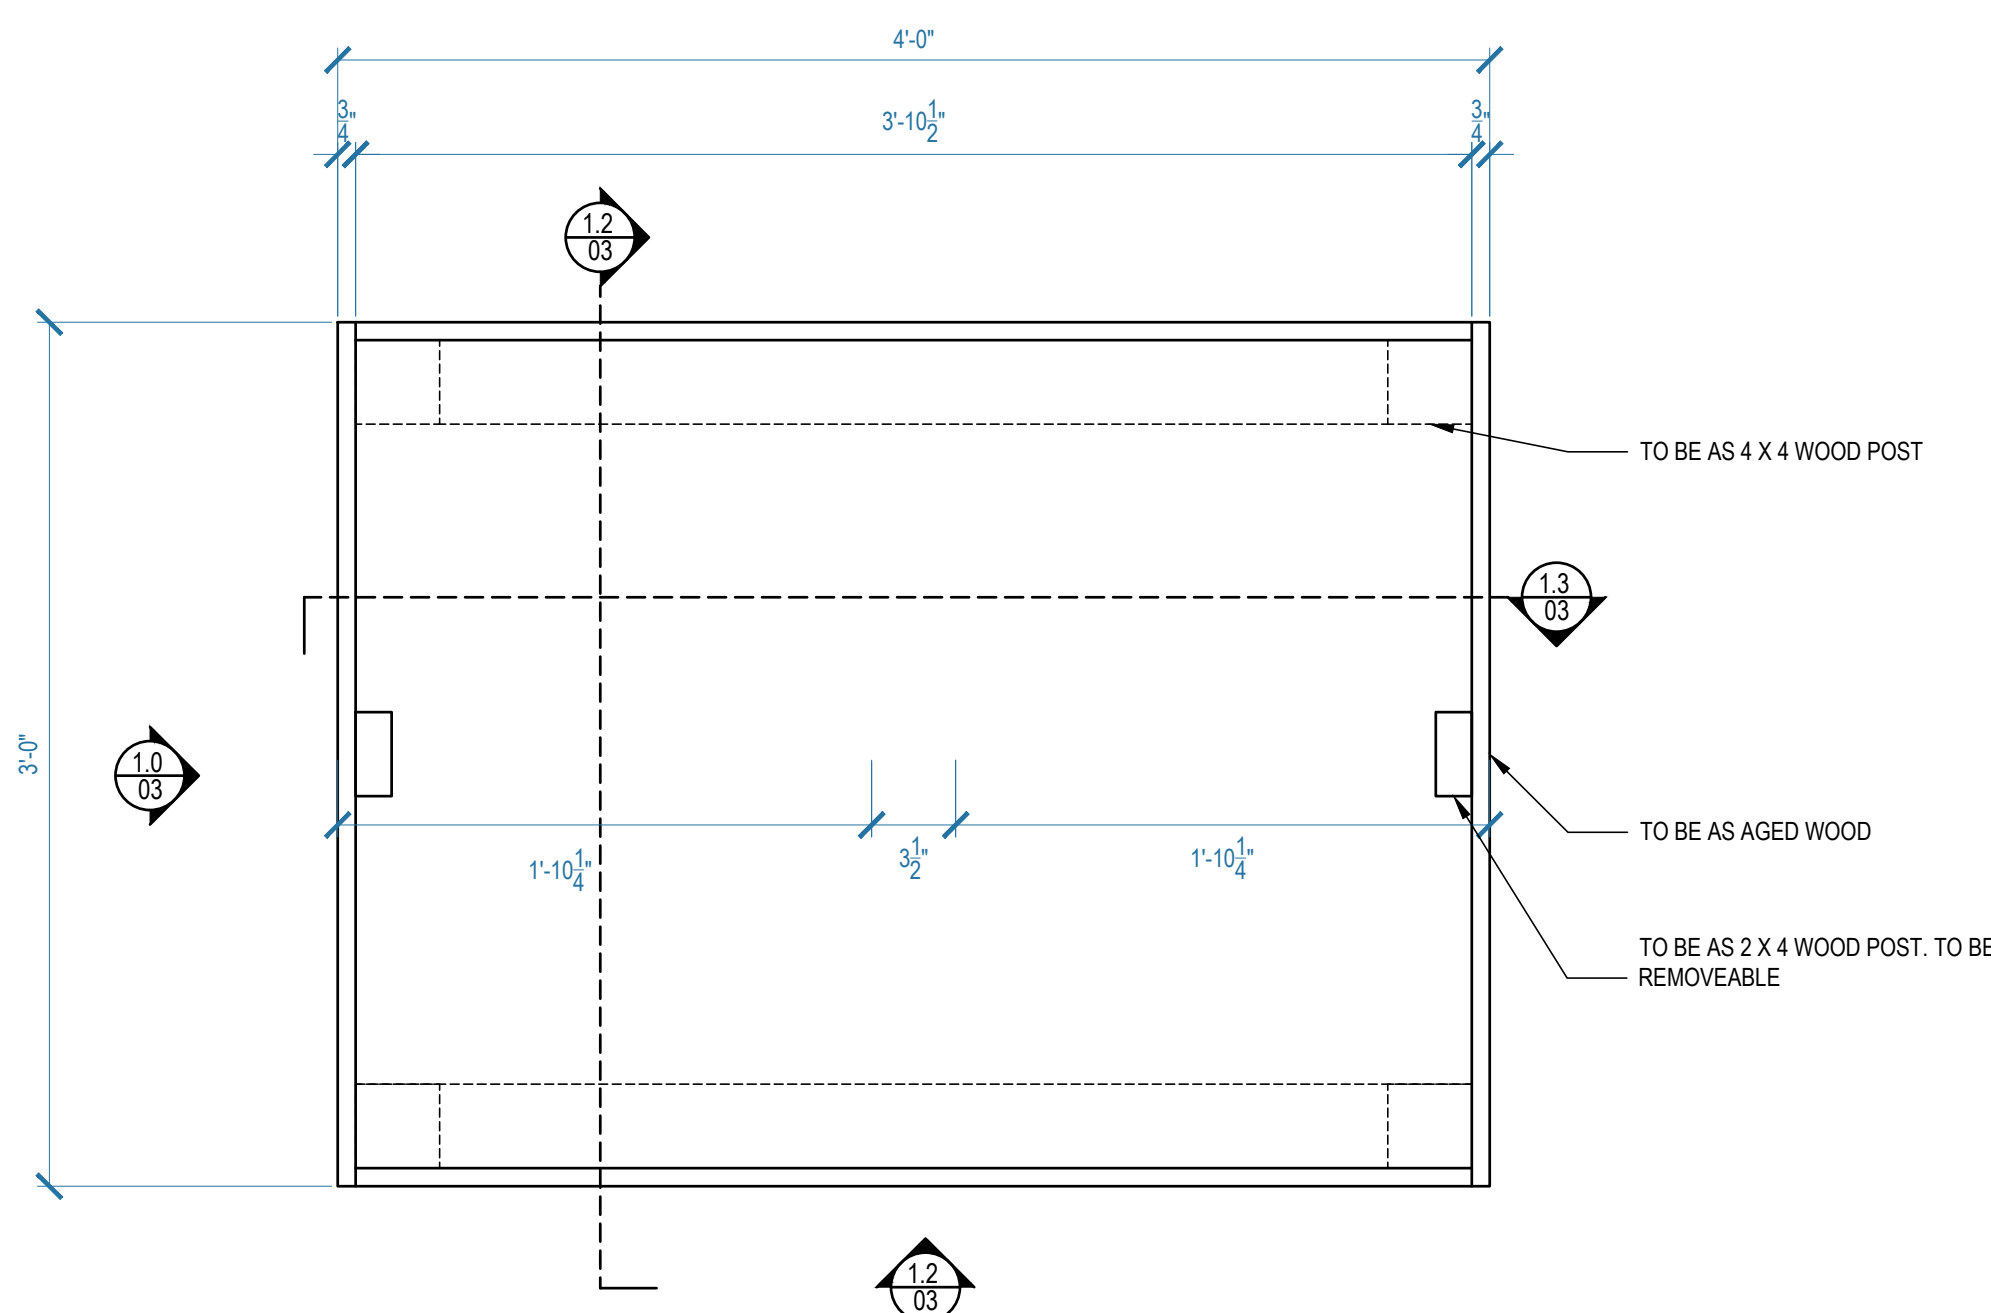

1.4 PLAN - PLANTER BOX
GREENHOUSE SCALE: 1-1/2" = 1'-0"

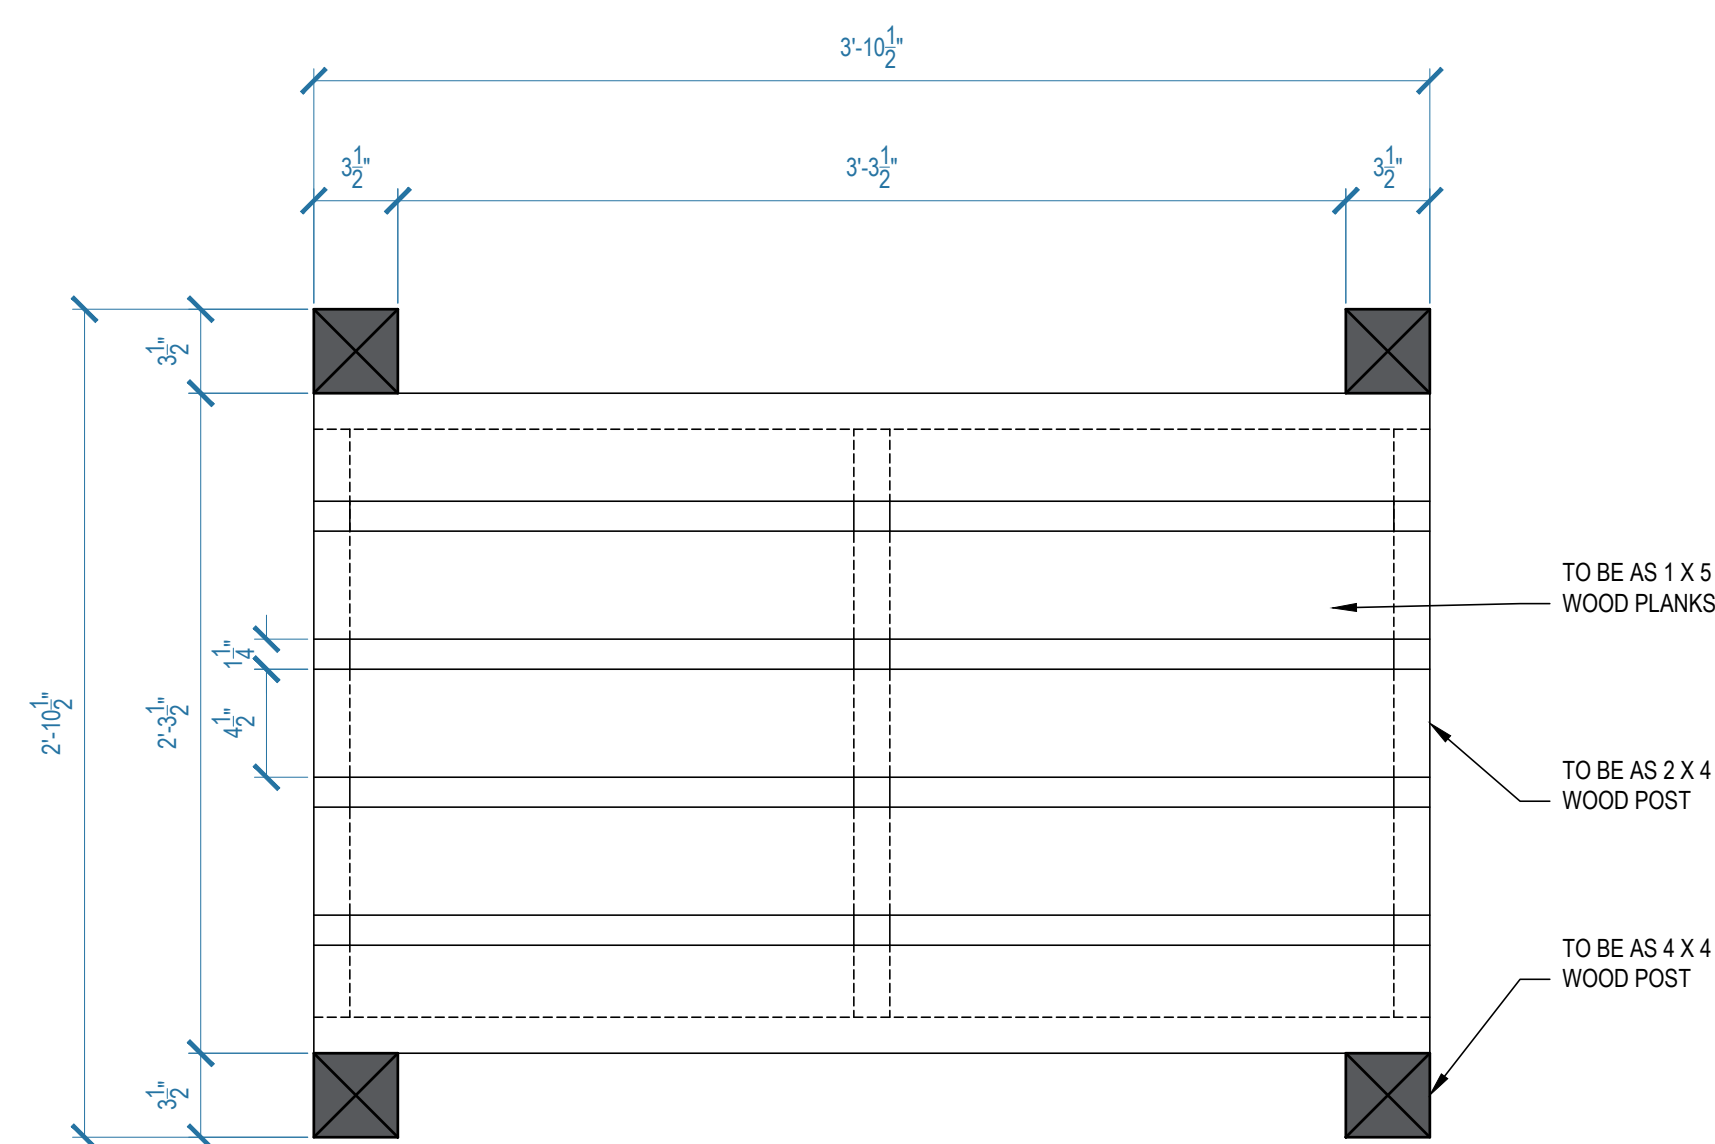

1.5 PLAN - PLANTER BOX
GREENHOUSE SCALE: 1-1/2" = 1'-0"

		SET TITLE: GREENHOUSE	
		DESCRIPTION: PLANTER BOX	
		LOCATION: STAGE/LOCATION	
		SCALE: 1-1/2" = 1'-0"	
		DRAWN BY: SP	SET # 401-38
		DATE: 02.12.2019	SHEET #
		REVISOR:	03 of 03
		REVISOR:	
PRODUCTION DESIGNER: RYAN PALMER ART DIRECTOR: CHRIS CRAINE			